


# URZĄD MIASTA SALA W PIWNICY

SKALA 1 : 100

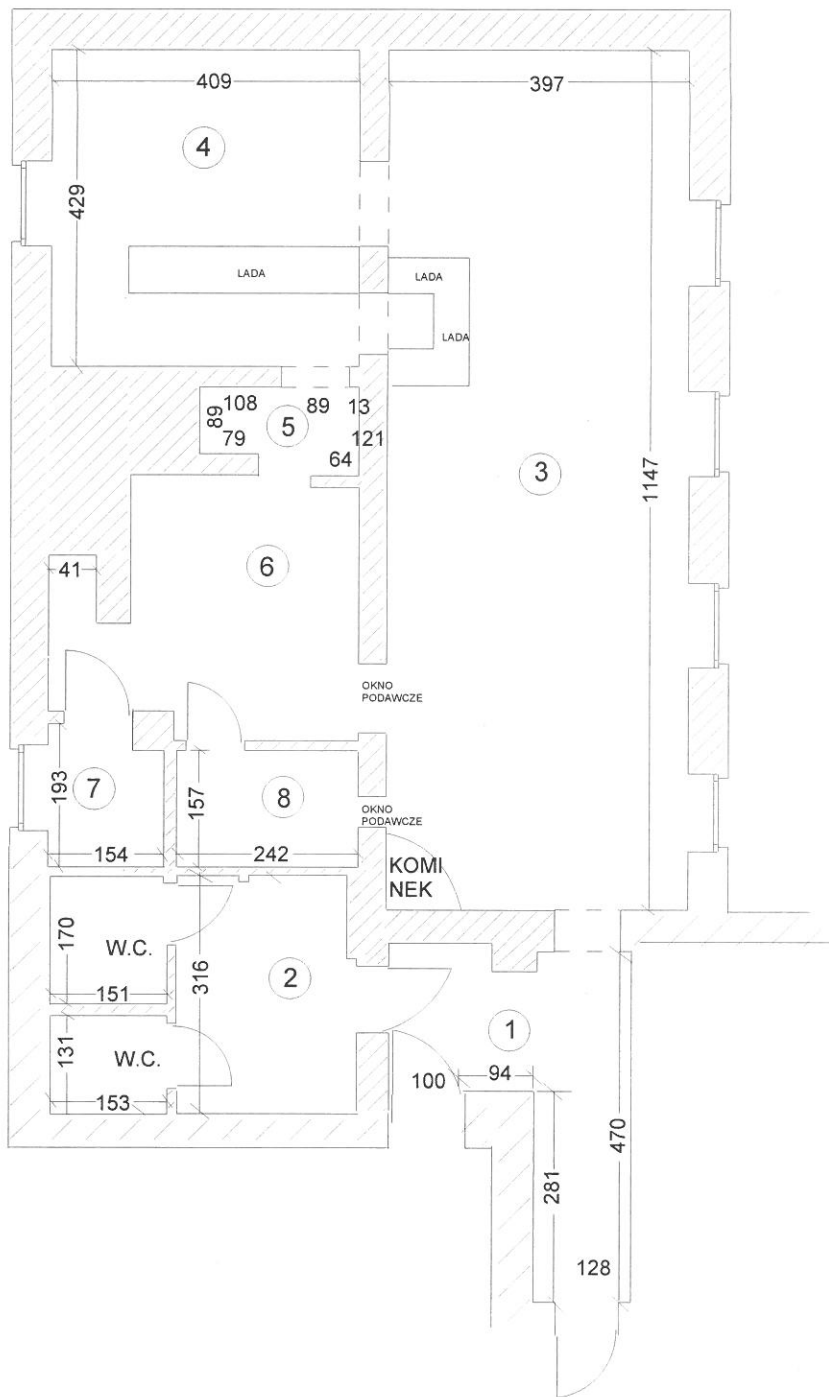

1	9,72
2	12,23
3	45,53
4	17,45
5	2,30
6	11,30
7	2,97
8	3,80

RAZEM 105,30